





1
A901
FRONT RENDERING A
12" = 1'-0"

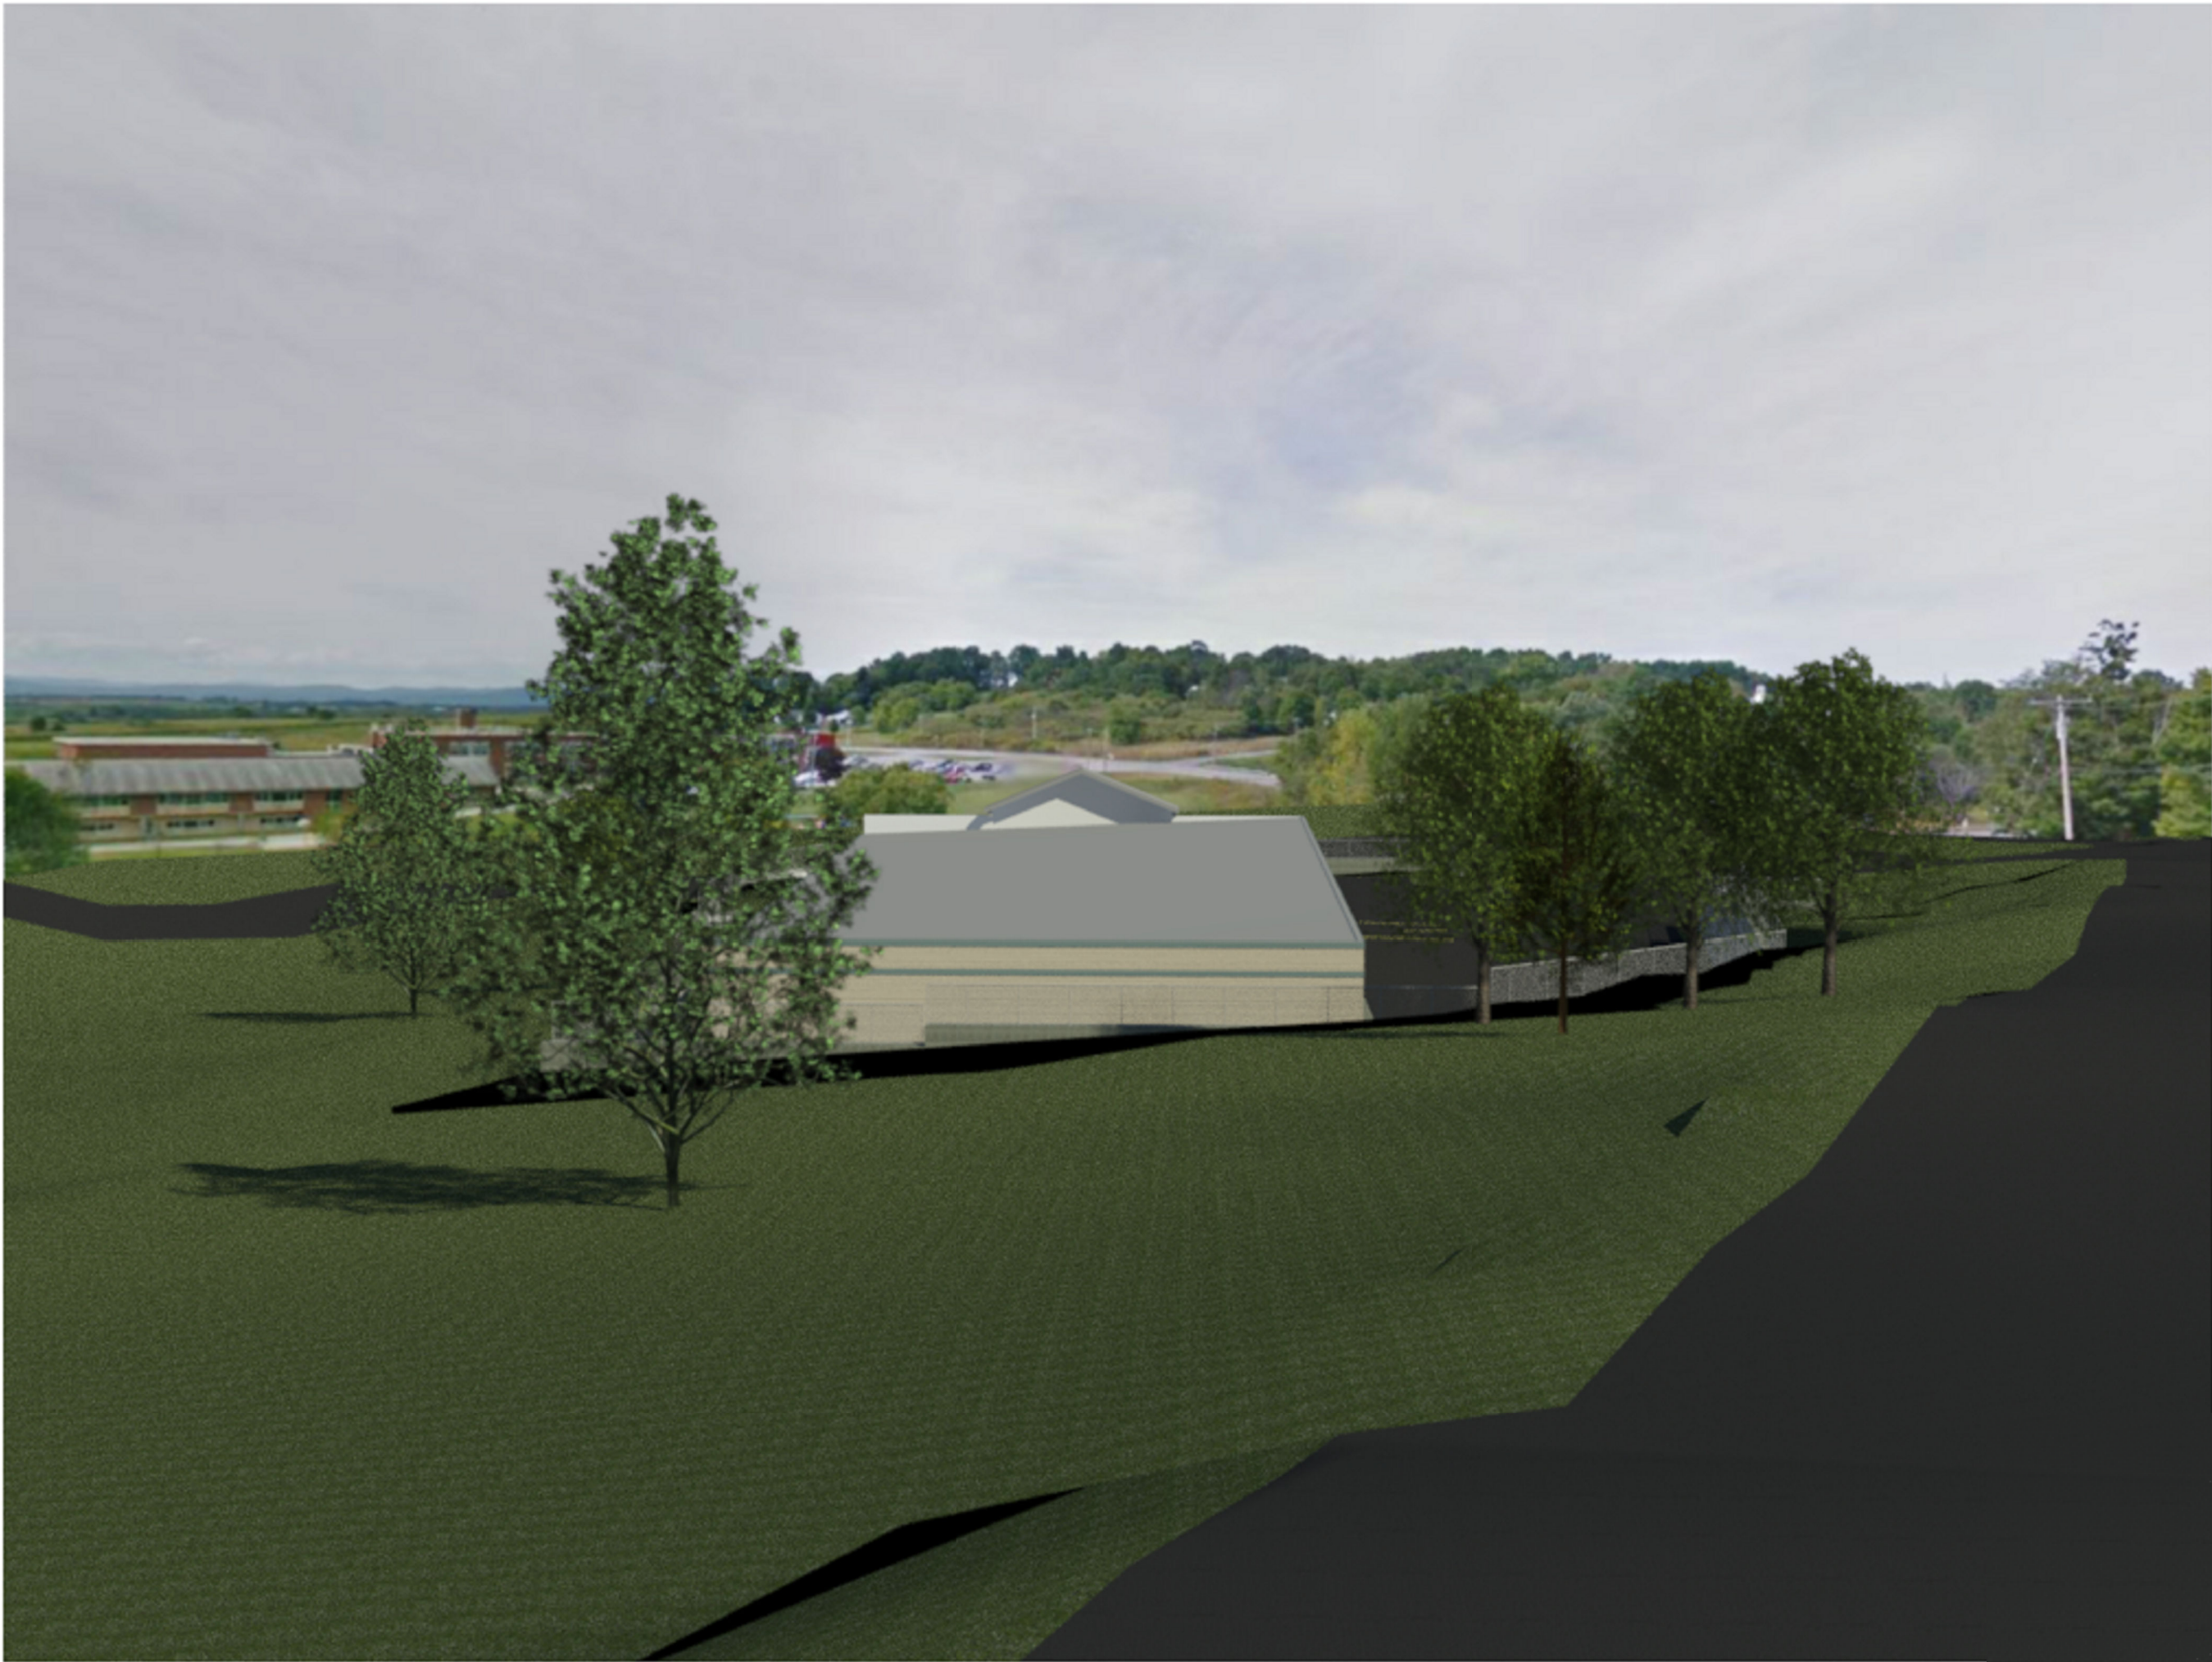

2
A901
REAR RENDERING B
12" = 1'-0"

PRELIMINARY

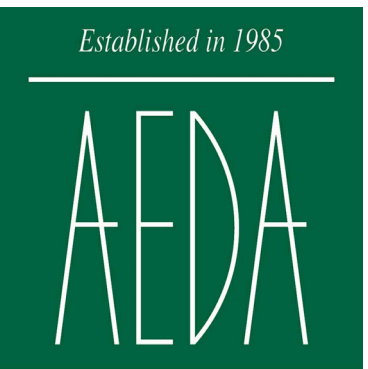

Architectural &
Engineering
DESIGN
Associates, P.C.

1246 Rt. 3
P.O. Box 762
Plattsburgh, New York 12901
tel: 518.562.1800
fax: 518.562.1702
email: aedapc@aedapc.com

UNAUTHORIZED
ALTERATIONS AND/OR
ADDITIONS TO THIS DRAWING
BEARING A LICENSED
ARCHITECT'S OR ENGINEER'S
SEAL IS A VIOLATION OF
SECTION 7209, SUBDIVISION
2, OF THE NEW YORK STATE
EDUCATION LAW.

ONLY COPIES FROM THE
ORIGINAL OF THIS DRAWING
BEARING THE ORIGINAL
ARCHITECT'S OR ENGINEER'S
SEAL AND SIGNATURE SHALL
BE CONSIDERED VALID TRUE
COPIES.

SEVILLE DEVELOPMENT, INC.
DOLLAR GENERAL - HARTFORD
TAX PARCEL 141.-1-1-36
123 ROWE HILL RD., TOWN OF HARTFORD, WASHINGTON COUNTY, NY



REVISIONS		
#	BY	DATE

EXTERIOR
RENDERINGS

PROJECT NO. 19029-002
DATE 01-10-20
DRAWN BY LKT
CHECKED BY SEC

A901




1
A902 SIDE RENDERING C
12" = 1'-0"



2
A902 SIDE RENDERING D
12" = 1'-0"

PRELIMINARY

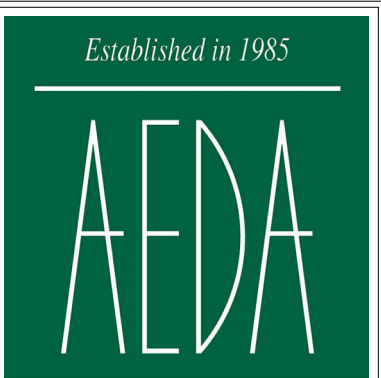

Architectural &
Engineering
DESIGN
Associates, P.C.

1246 Rt. 3
P.O. Box 762
Plattsburgh, New York 12901
tel: 518.562.1800
fax: 518.562.1702
email: aedapc@aedapc.com

UNAUTHORIZED
ALTERATIONS AND/OR
ADDITIONS TO THIS DRAWING
BEARING A LICENSED
ARCHITECT'S OR ENGINEER'S
SEAL IS A VIOLATION OF
SECTION 7209, SUBDIVISION
2, OF THE NEW YORK STATE
EDUCATION LAW.

ONLY COPIES FROM THE
ORIGINAL OF THIS DRAWING
BEARING THE ORIGINAL
ARCHITECT'S OR ENGINEER'S
SEAL AND SIGNATURE SHALL
BE CONSIDERED VALID TRUE
COPIES.

SEVILLE DEVELOPMENT, INC.
DOLLAR GENERAL - HARTFORD
TAX PARCEL 141.-1-36
123 ROWE HILL RD., TOWN OF HARTFORD, WASHINGTON COUNTY, NY



REVISIONS		
#	BY	DATE

EXTERIOR
RENDERINGS
CONTINUED

PROJECT NO. 19029-002
DATE 01-10-20
DRAWN BY LKT
CHECKED BY SEC

A902